

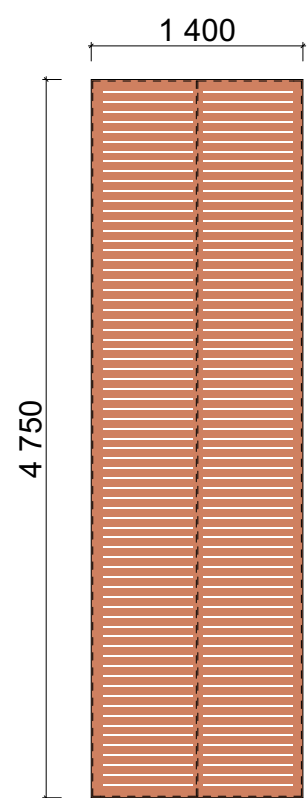



BROER
Alt stål 10mm cortenstål.
Perforeres med mønster jfr tegning.

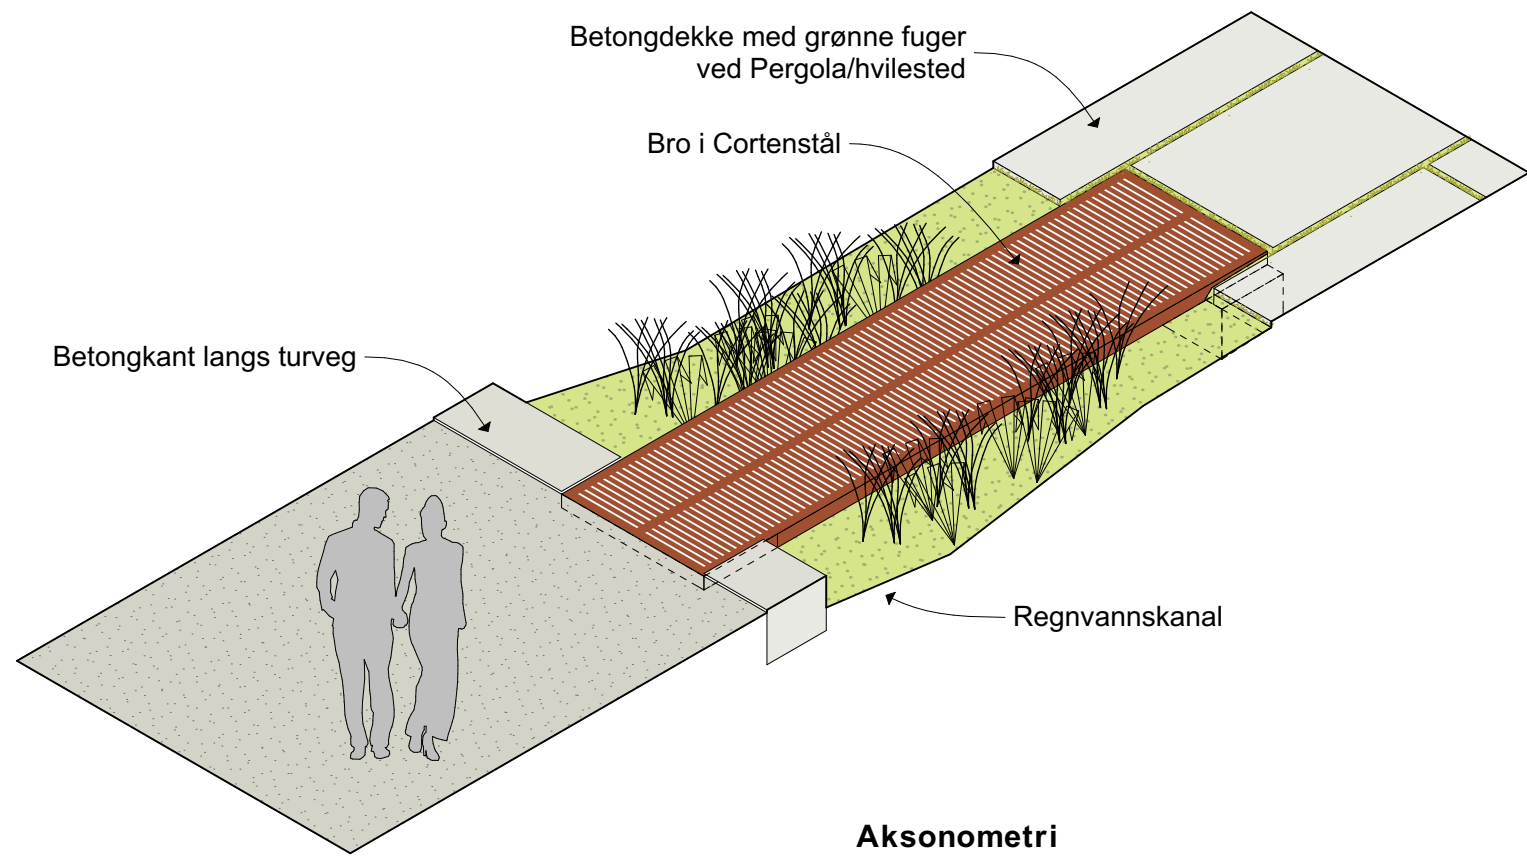


Plan 1:50

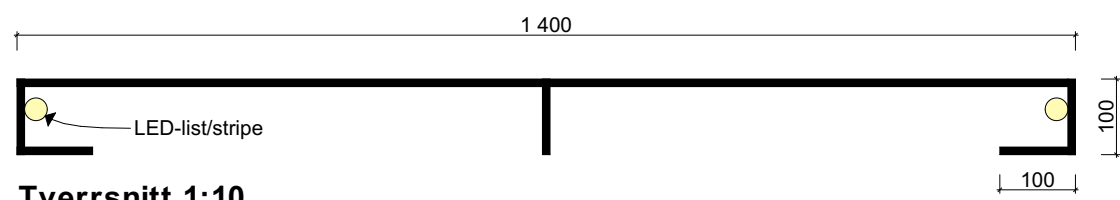


Tverrsnitt 1:10

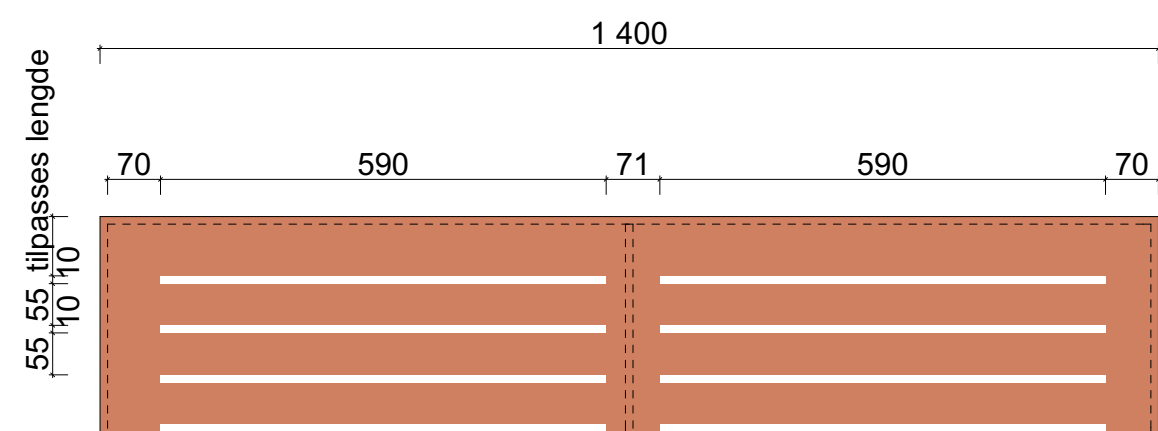


Mønster perforering 1:10

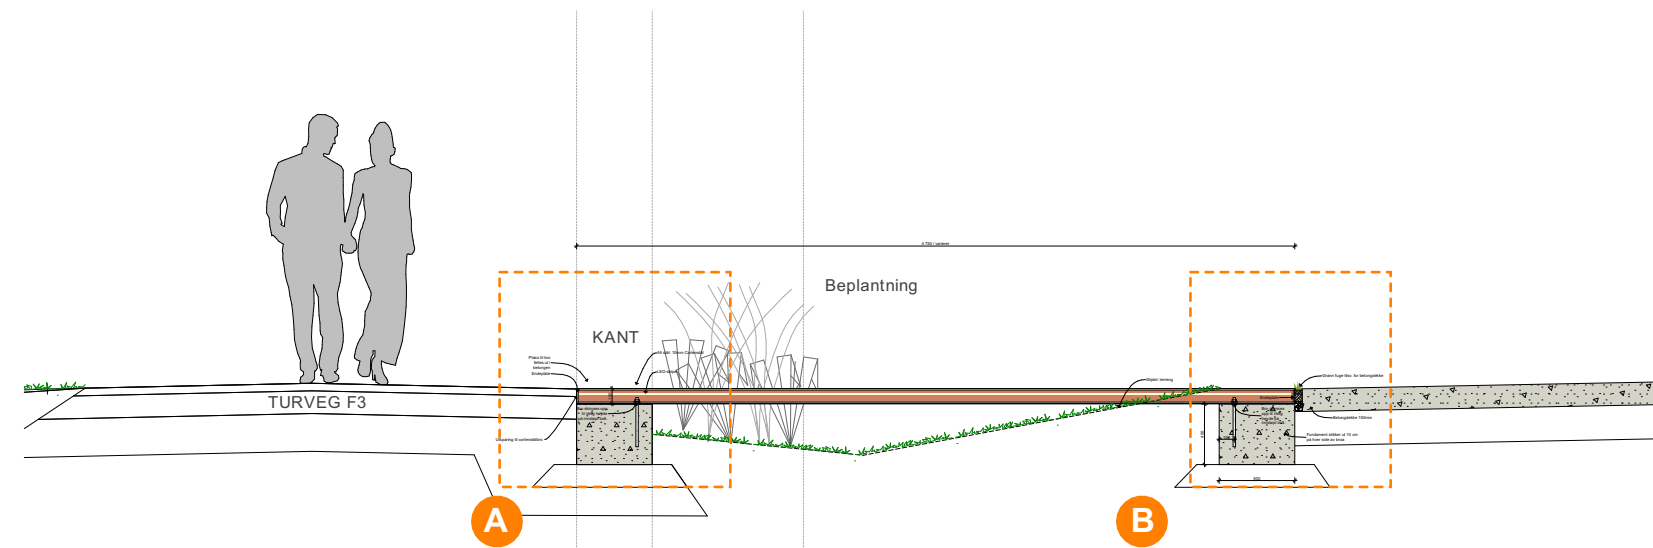

Langsnitt 1:50

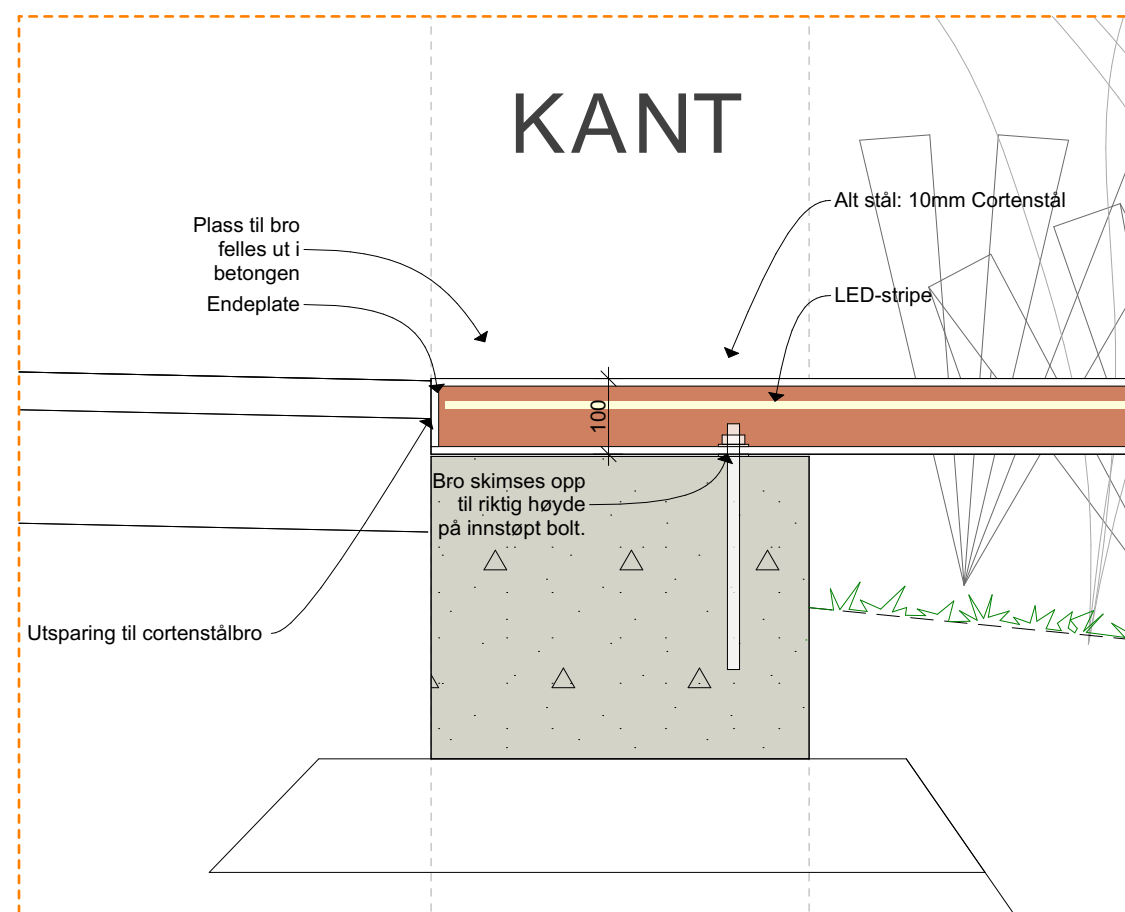

A Detaljutsnitt 1:10

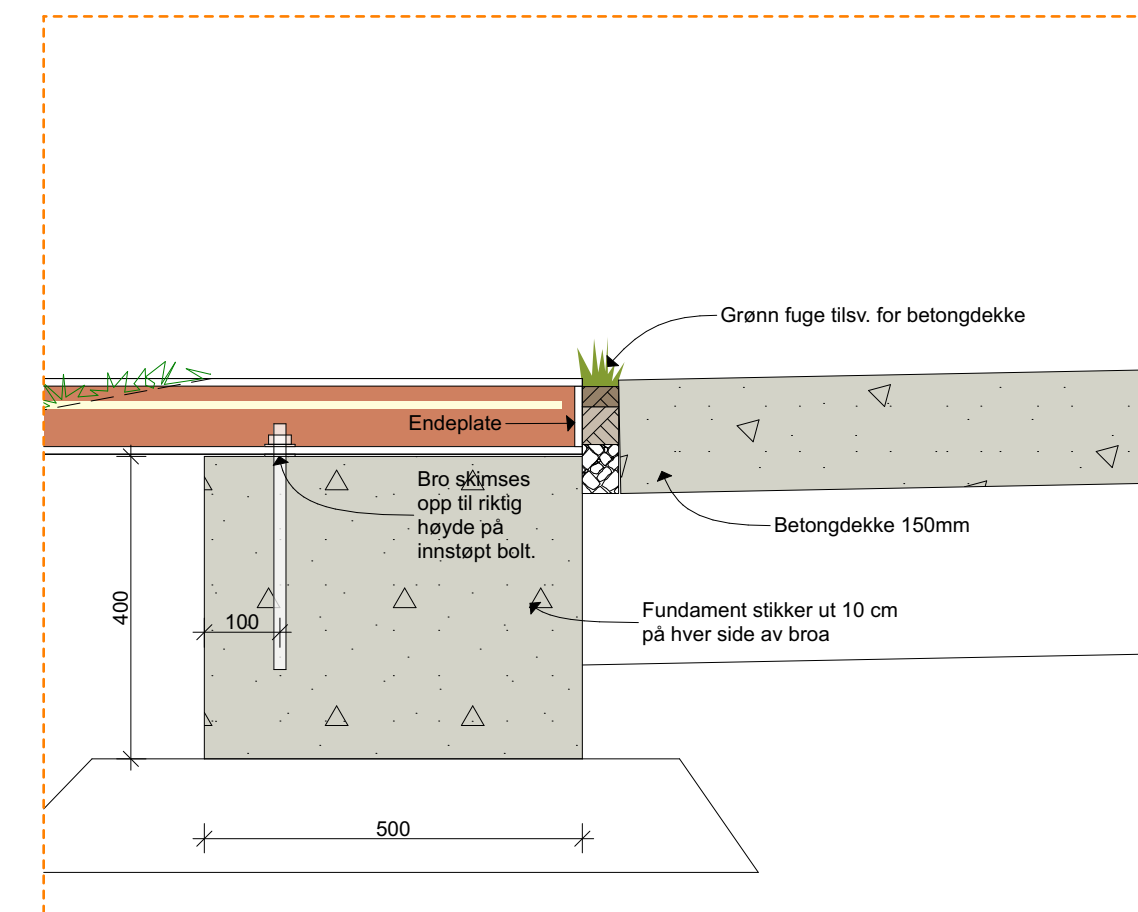

B Detaljutsnitt 1:10