




KONFERANSESEENTER

KONTOR

PLAN 3

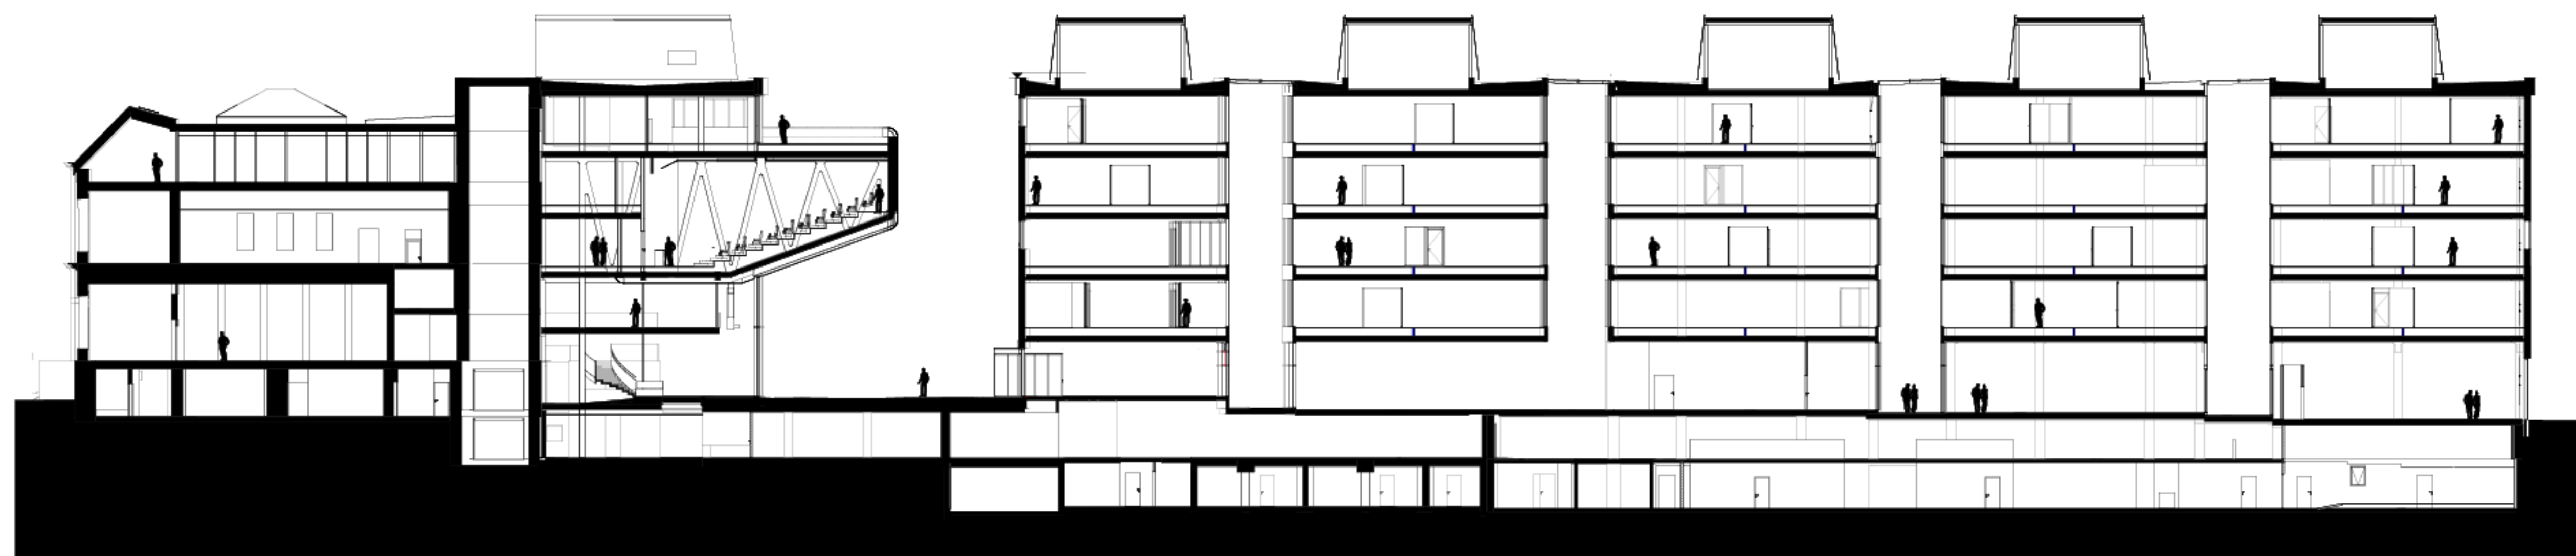

LANGSNITT