


PLAN 1,5

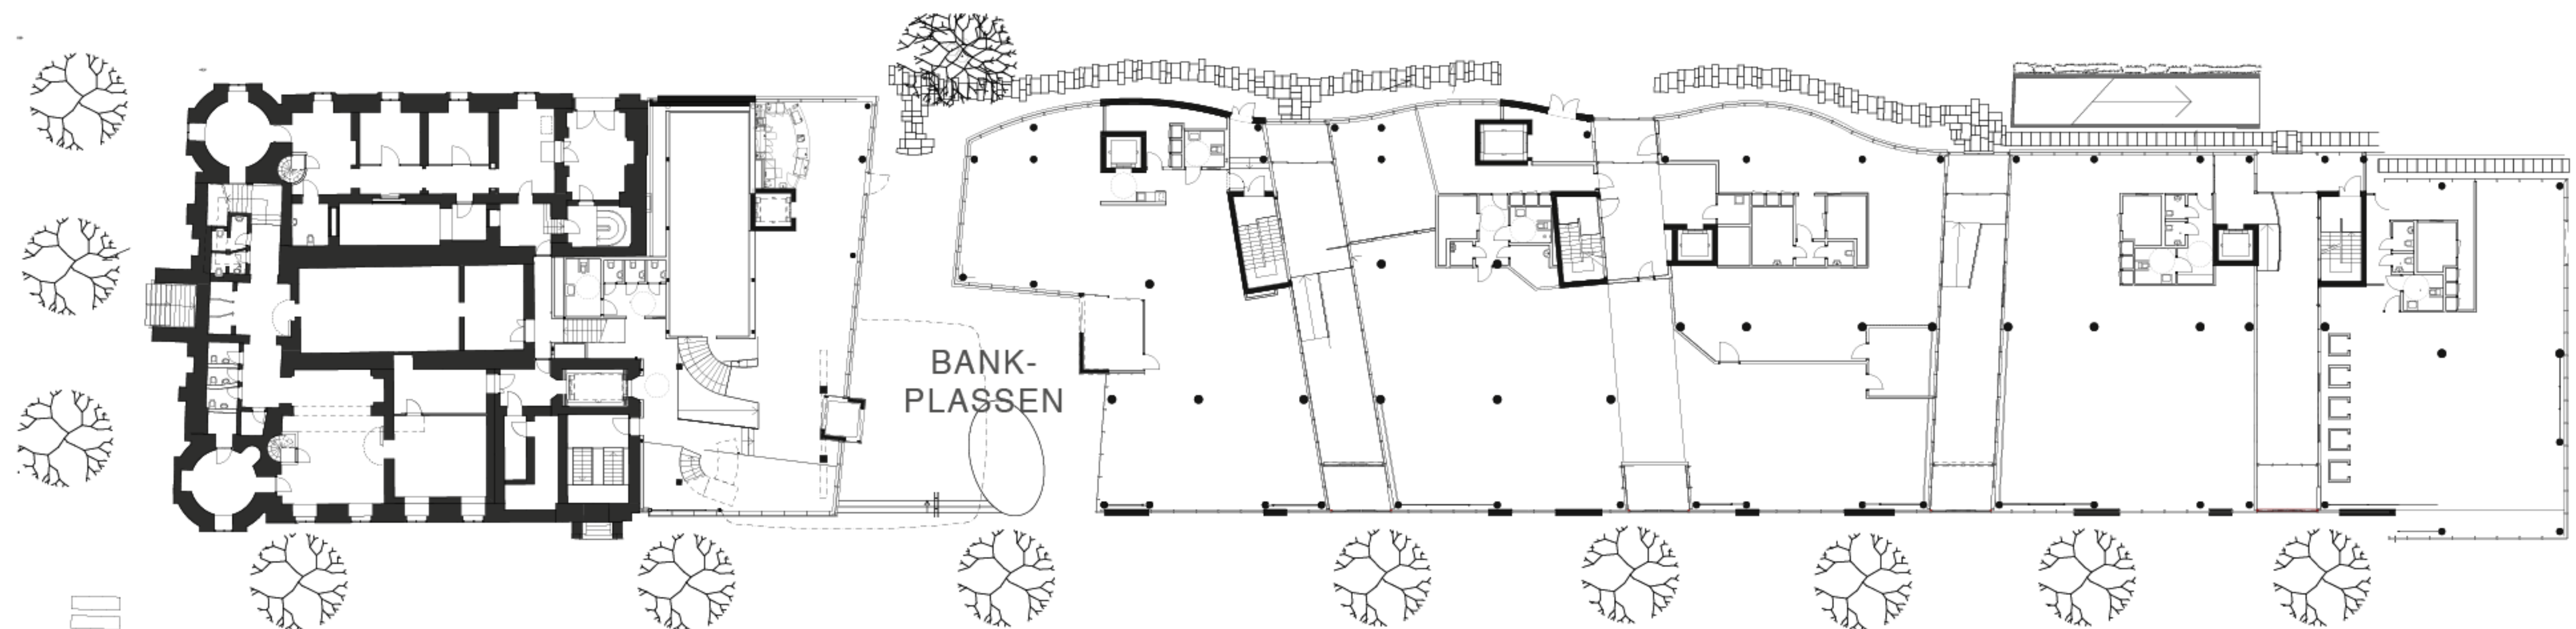

CAFÉ/KANTINE/  
KONFERANSESENER

HANDEL/HOVEDINNGANGER

PLAN 1